




UPPER LEVEL

1st FLOOR PLAN
SCALE 1 : 150

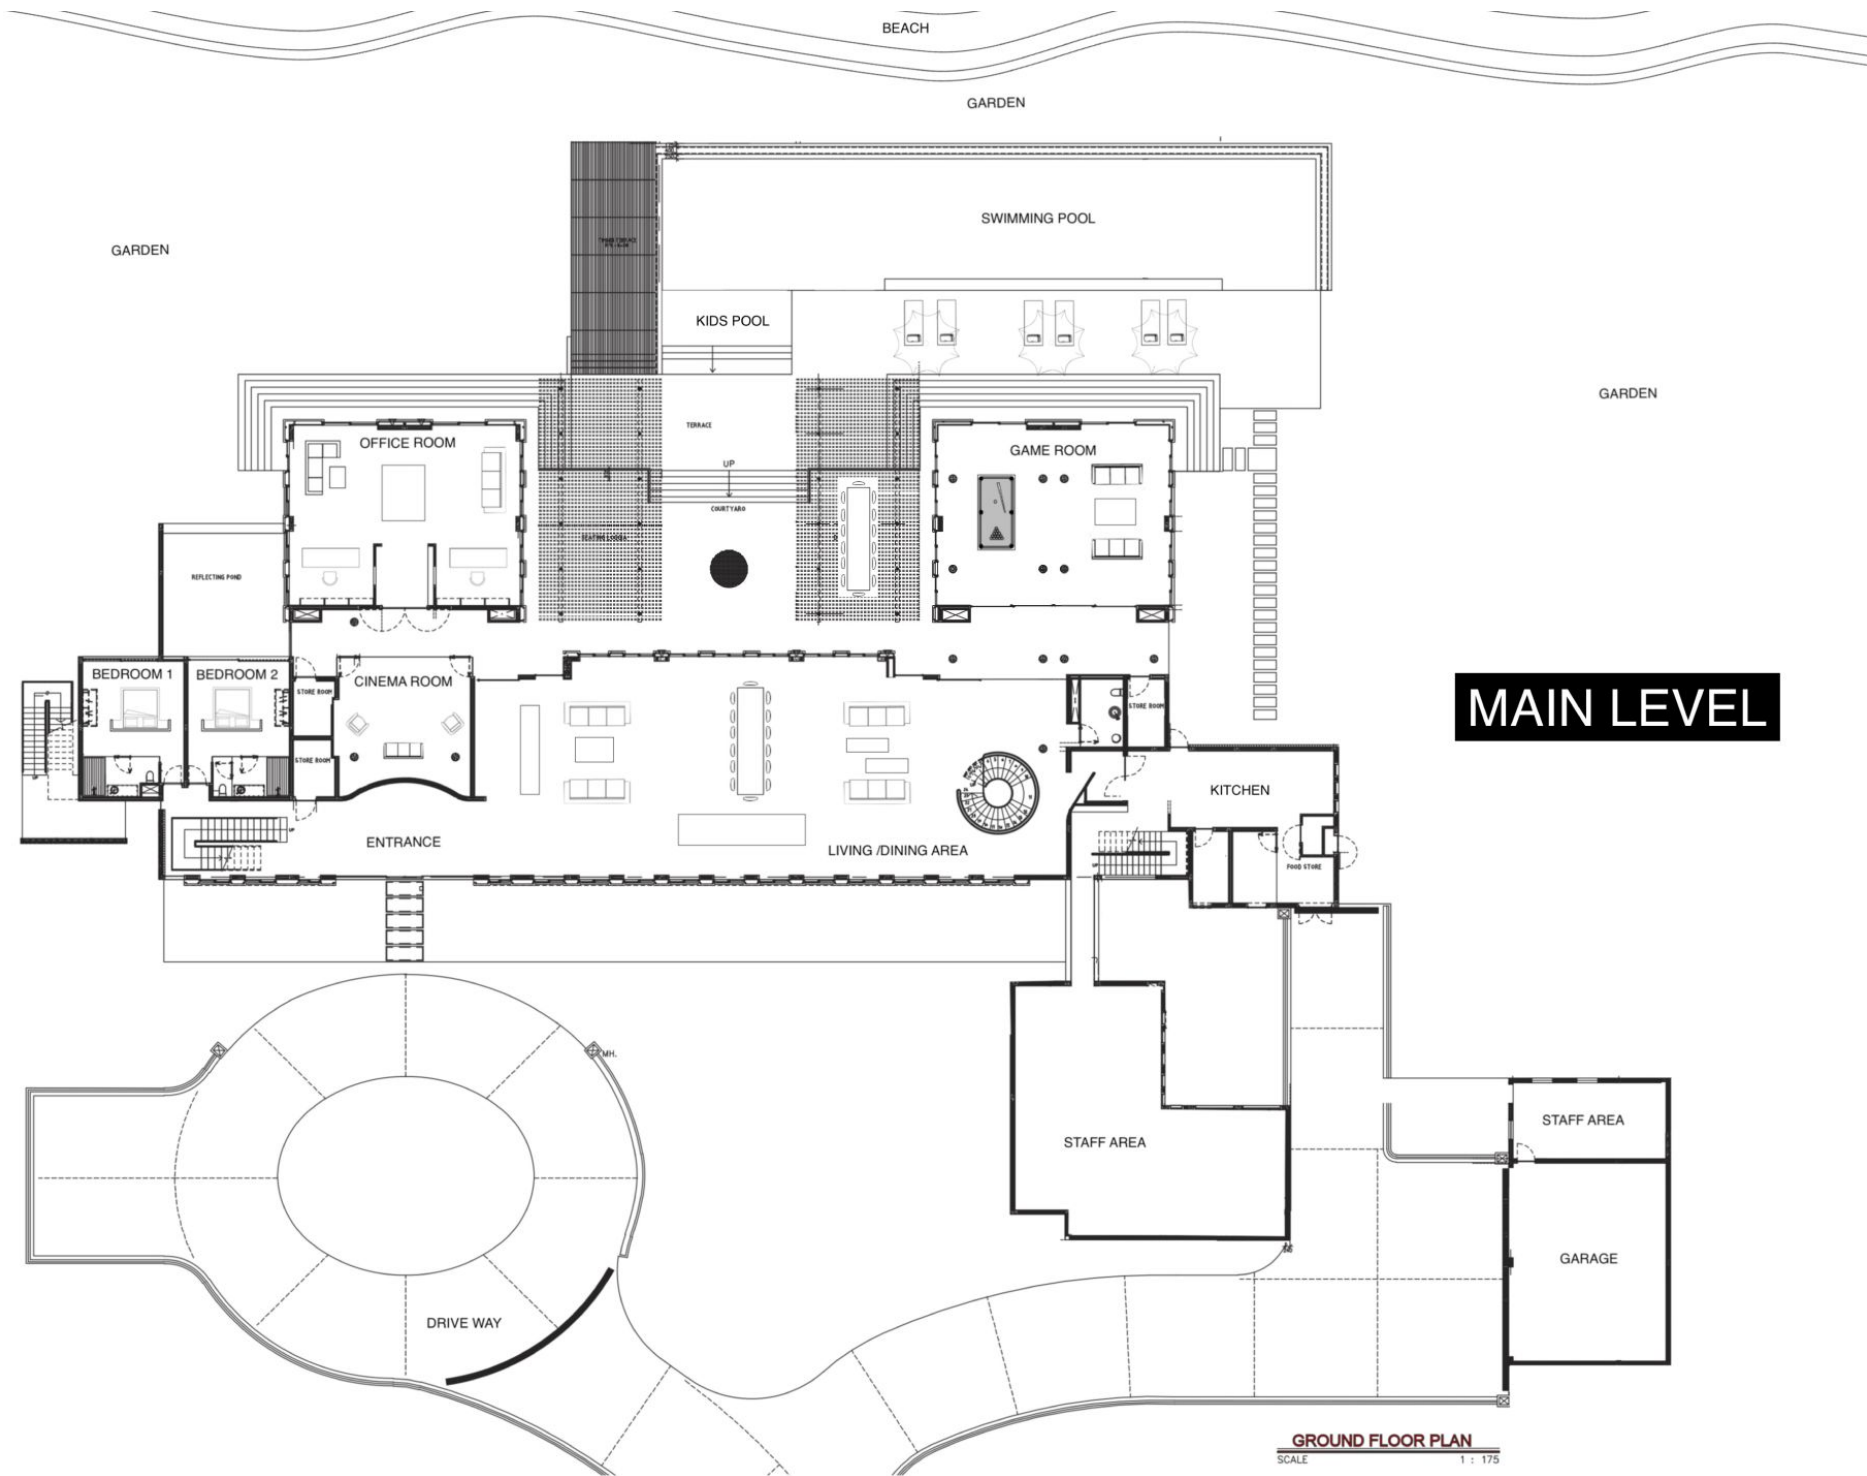

MAIN LEVEL